


FIRST FLOOR

5M

FOREST OF DEAN D.C.
 Forwarded to
 Rec'd 14 APR 2010
 Action
 Initial

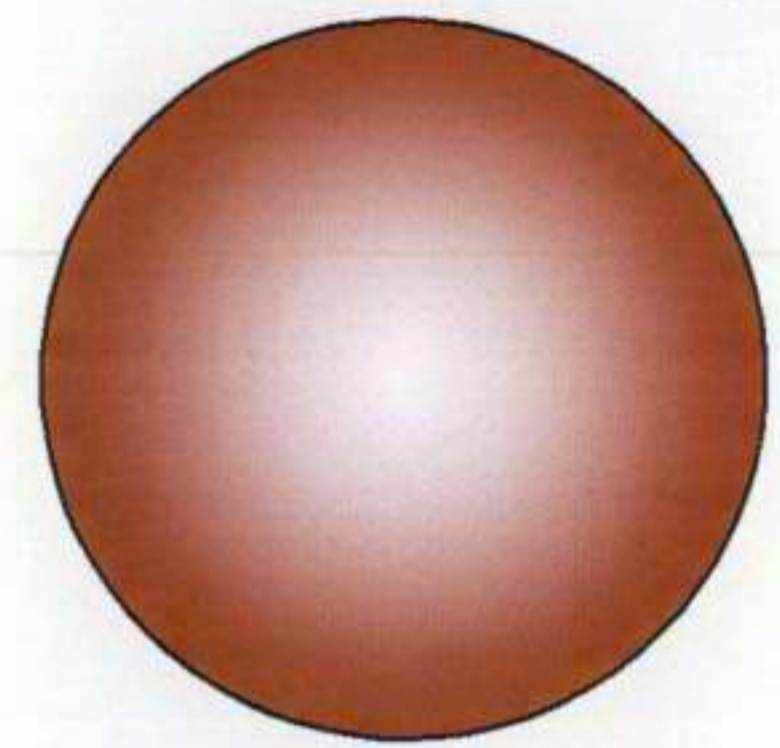

Client: MerryDen Care	
Project Title: 17 Foundry Road	
Dwg Title: First Floor Plan	
Dwg No: 2_202	Proj No: P0019
Date: Apr 10	Sheet: A3
Drawn: ID	Check: -
Scale: 1:100	Rev: B
i - design	
40 Newland Street, Coleford, Glos, GL16 8AL t: 01594 839117 e: id@i-designconsultancy.com www.i-designconsultancy.com	