


A2




FRONT ELEVATION

REAR ELEVATION

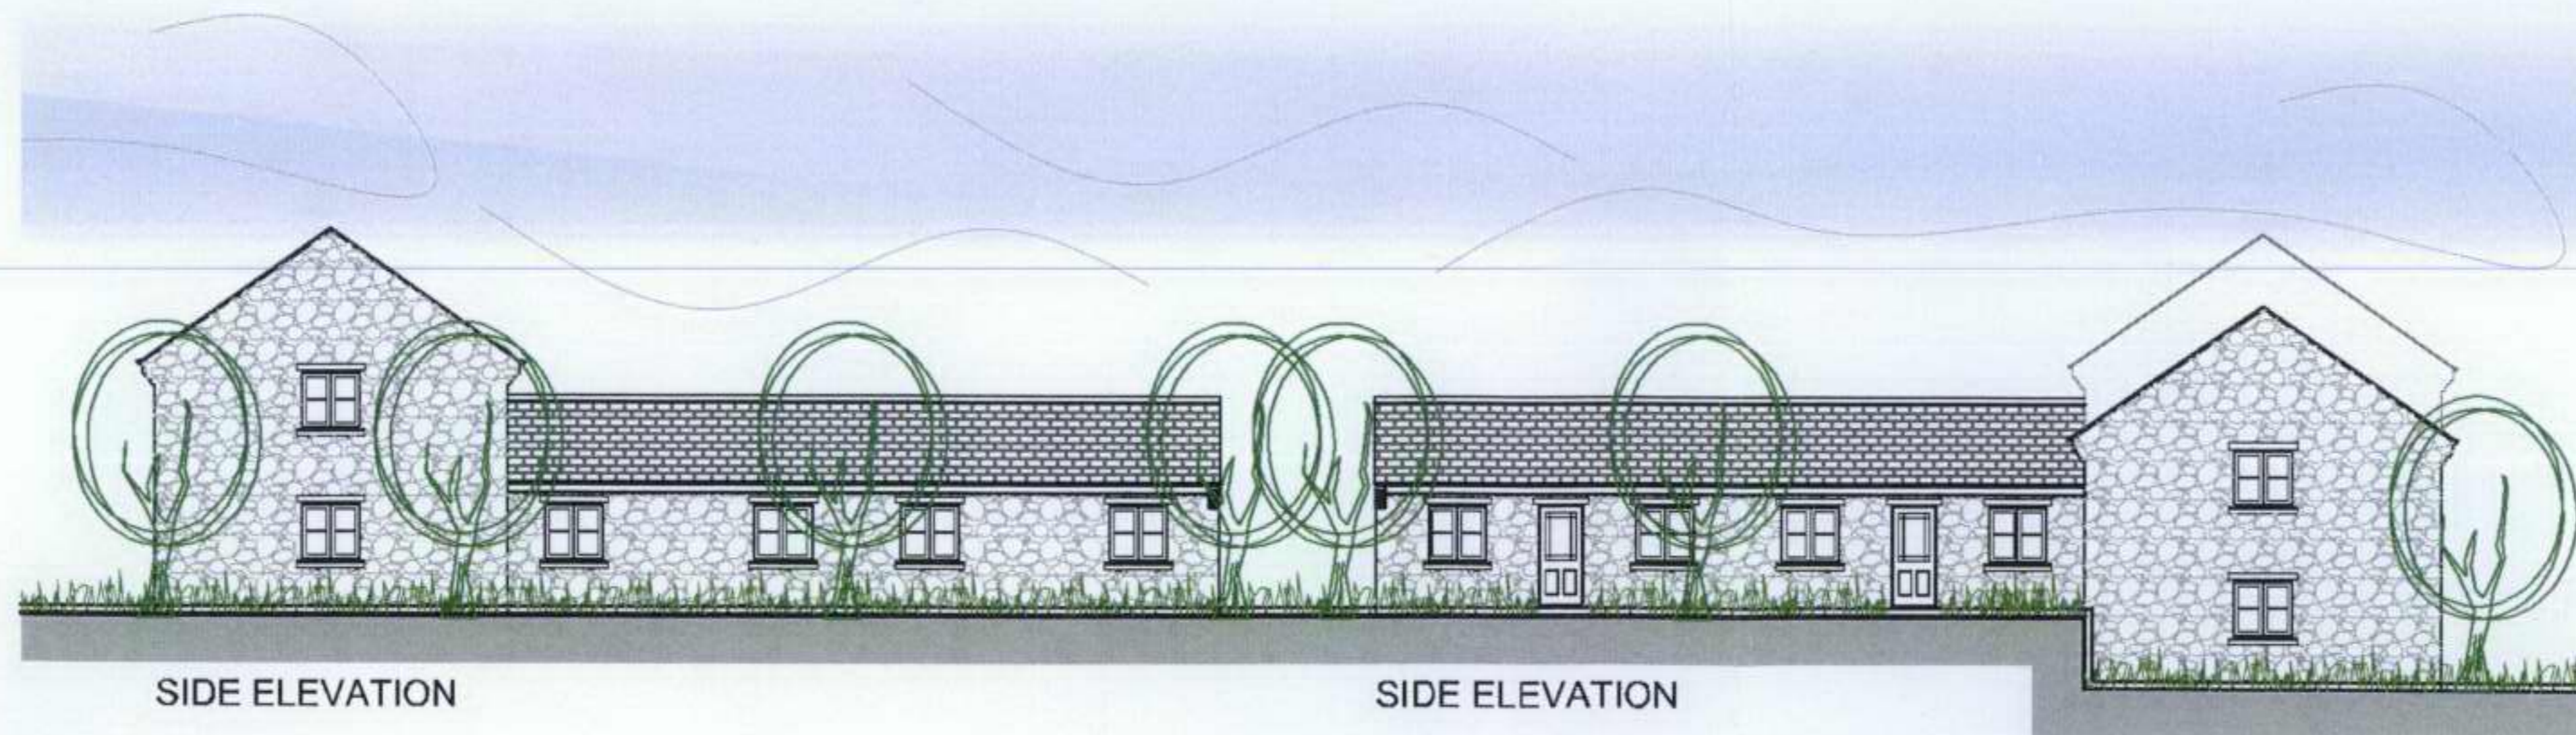

SIDE ELEVATION

SIDE ELEVATION

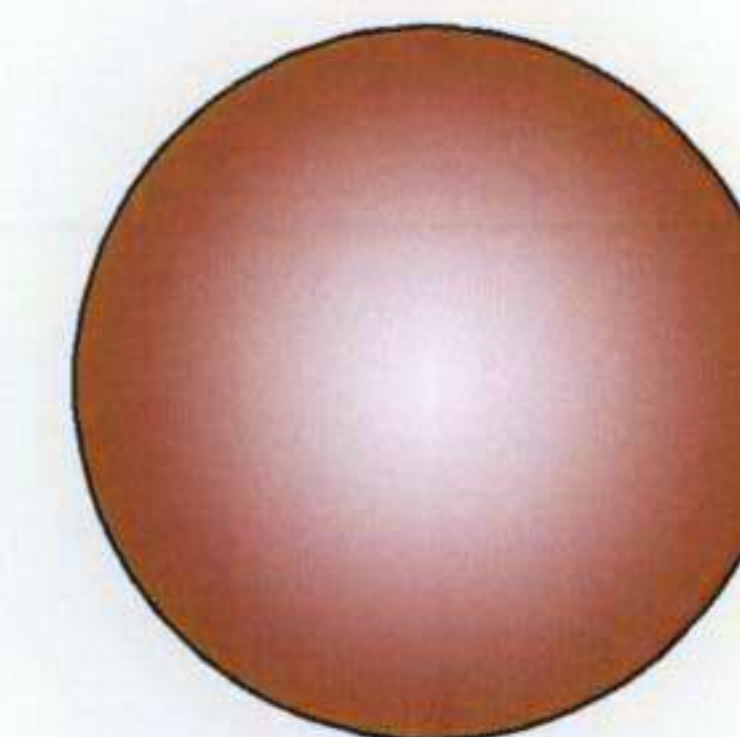

FOREST OF DEAN D.C.  
Forwarded to .....

Rec'd 14 APR 2010

Action .....

Client: MerryDen Care	
Project Title: 17 Foundry Road	
Dwg Title: Proposed Elevations	
Dwg No: 2_203	Proj No: P0019
Date: Apr 10	Sheet: A3
Drawn: ID	Check: -
Scale: 1:200	Rev: B
<b>i - design</b>	
<small>40 Newland Street, Colford, Glouce, GL16 8AL t: 01594 839117 e: id@i-designconsultancy.com www.i-designconsultancy.com</small>	

